


SECTION D-D

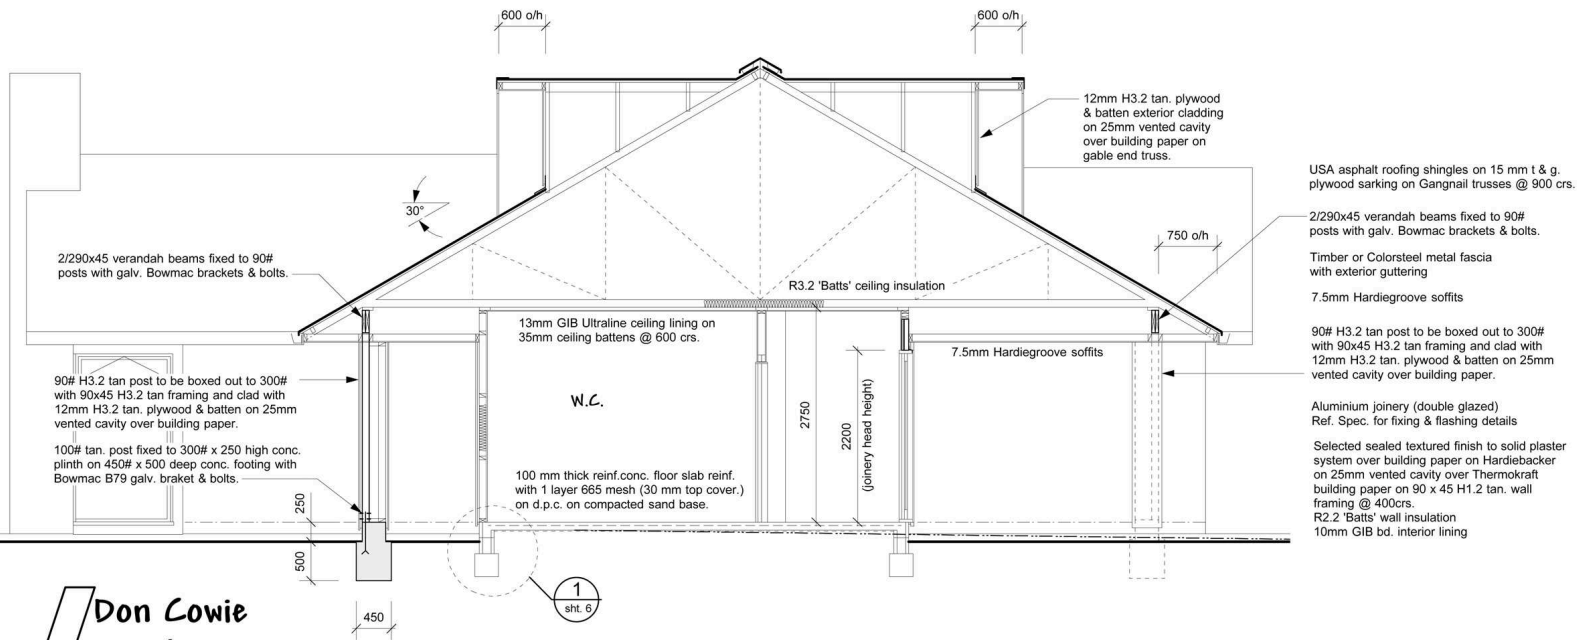

SECTION E-E

NOTE:  
DO NOT SCALE FROM DRAWINGS. USE FIGURED DIMENSIONS ONLY.  
CONFIRM ALL DIMENSIONS ON SITE PRIOR TO ANY MANUFACTURE OR CONSTRUCTION.

REVISION: DATE: REVISION NOTE:				
<b>SECTIONS D &amp; E</b>				
DRAWN	CHECKED	DATE	SCALE	JOB No.
D. Cowie / S. Fowler	D. Cowie	Dec. 2009	1:50 @ A2	914

**Don Cowie**  
**Draughting &**  
**Design Services Ltd**  
N.Z.C.E.  
20 Waimarie Street Hamilton  
Ph. 07 847 8864 Mobile 027 6041 392  
Email: dcowie\_design@hotmail.com

**PROPOSED RESIDENCE FOR PACIFIC HORIZON TRUST**  
**AT 99B Highbrook Way SH 23**

DWG No. **8**  
REV **9**